


EXISTING SITE PLAN
SCALE: 1" = 10'-0"

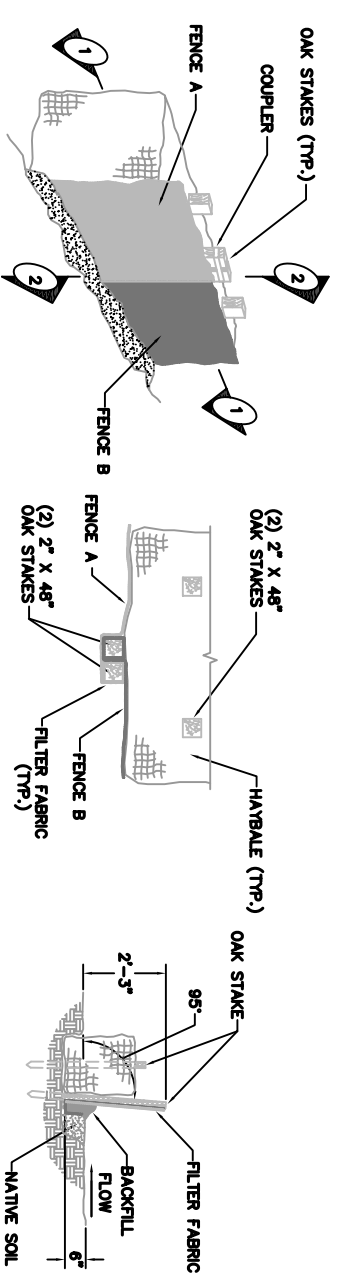

1. SILT FENCE / HAYBALES TO BE PLACED PRIOR TO START OF WORK.
2. OAK STAKES TO BE DRIVEN AT LEAST 18" MIN. INTO NATIVE SOIL.

SILTFENCE / HAYBALE DETAIL
NOT TO SCALE

NO.	DETAIL	REVISIONS	DATE

AMORY ENGINEERS, P.C.
DATE: _____


AMORY ENGINEERS, P.C.
DUXBURY, MASSACHUSETTS

DRAWN BY: PGB/RAT	FILE NAME: AS SHOWN	SCALE: AS SHOWN
DESIGNED BY: PGB/RAT	JOB NO.: 3331	DWG. NO.: 1331
CHECKED BY: RSJ	DATE: 8/15/08	CONTRACT: 2010-44

WATER POLLUTION CONTROL AUTHORITY
LEDYARD, CONNECTICUT

RELOCATION OF BOOSTER PUMPING STATION TO SERVE ALLEN HEIGHTS WATER EXTENSION

SITE PLANS AND DETAIL

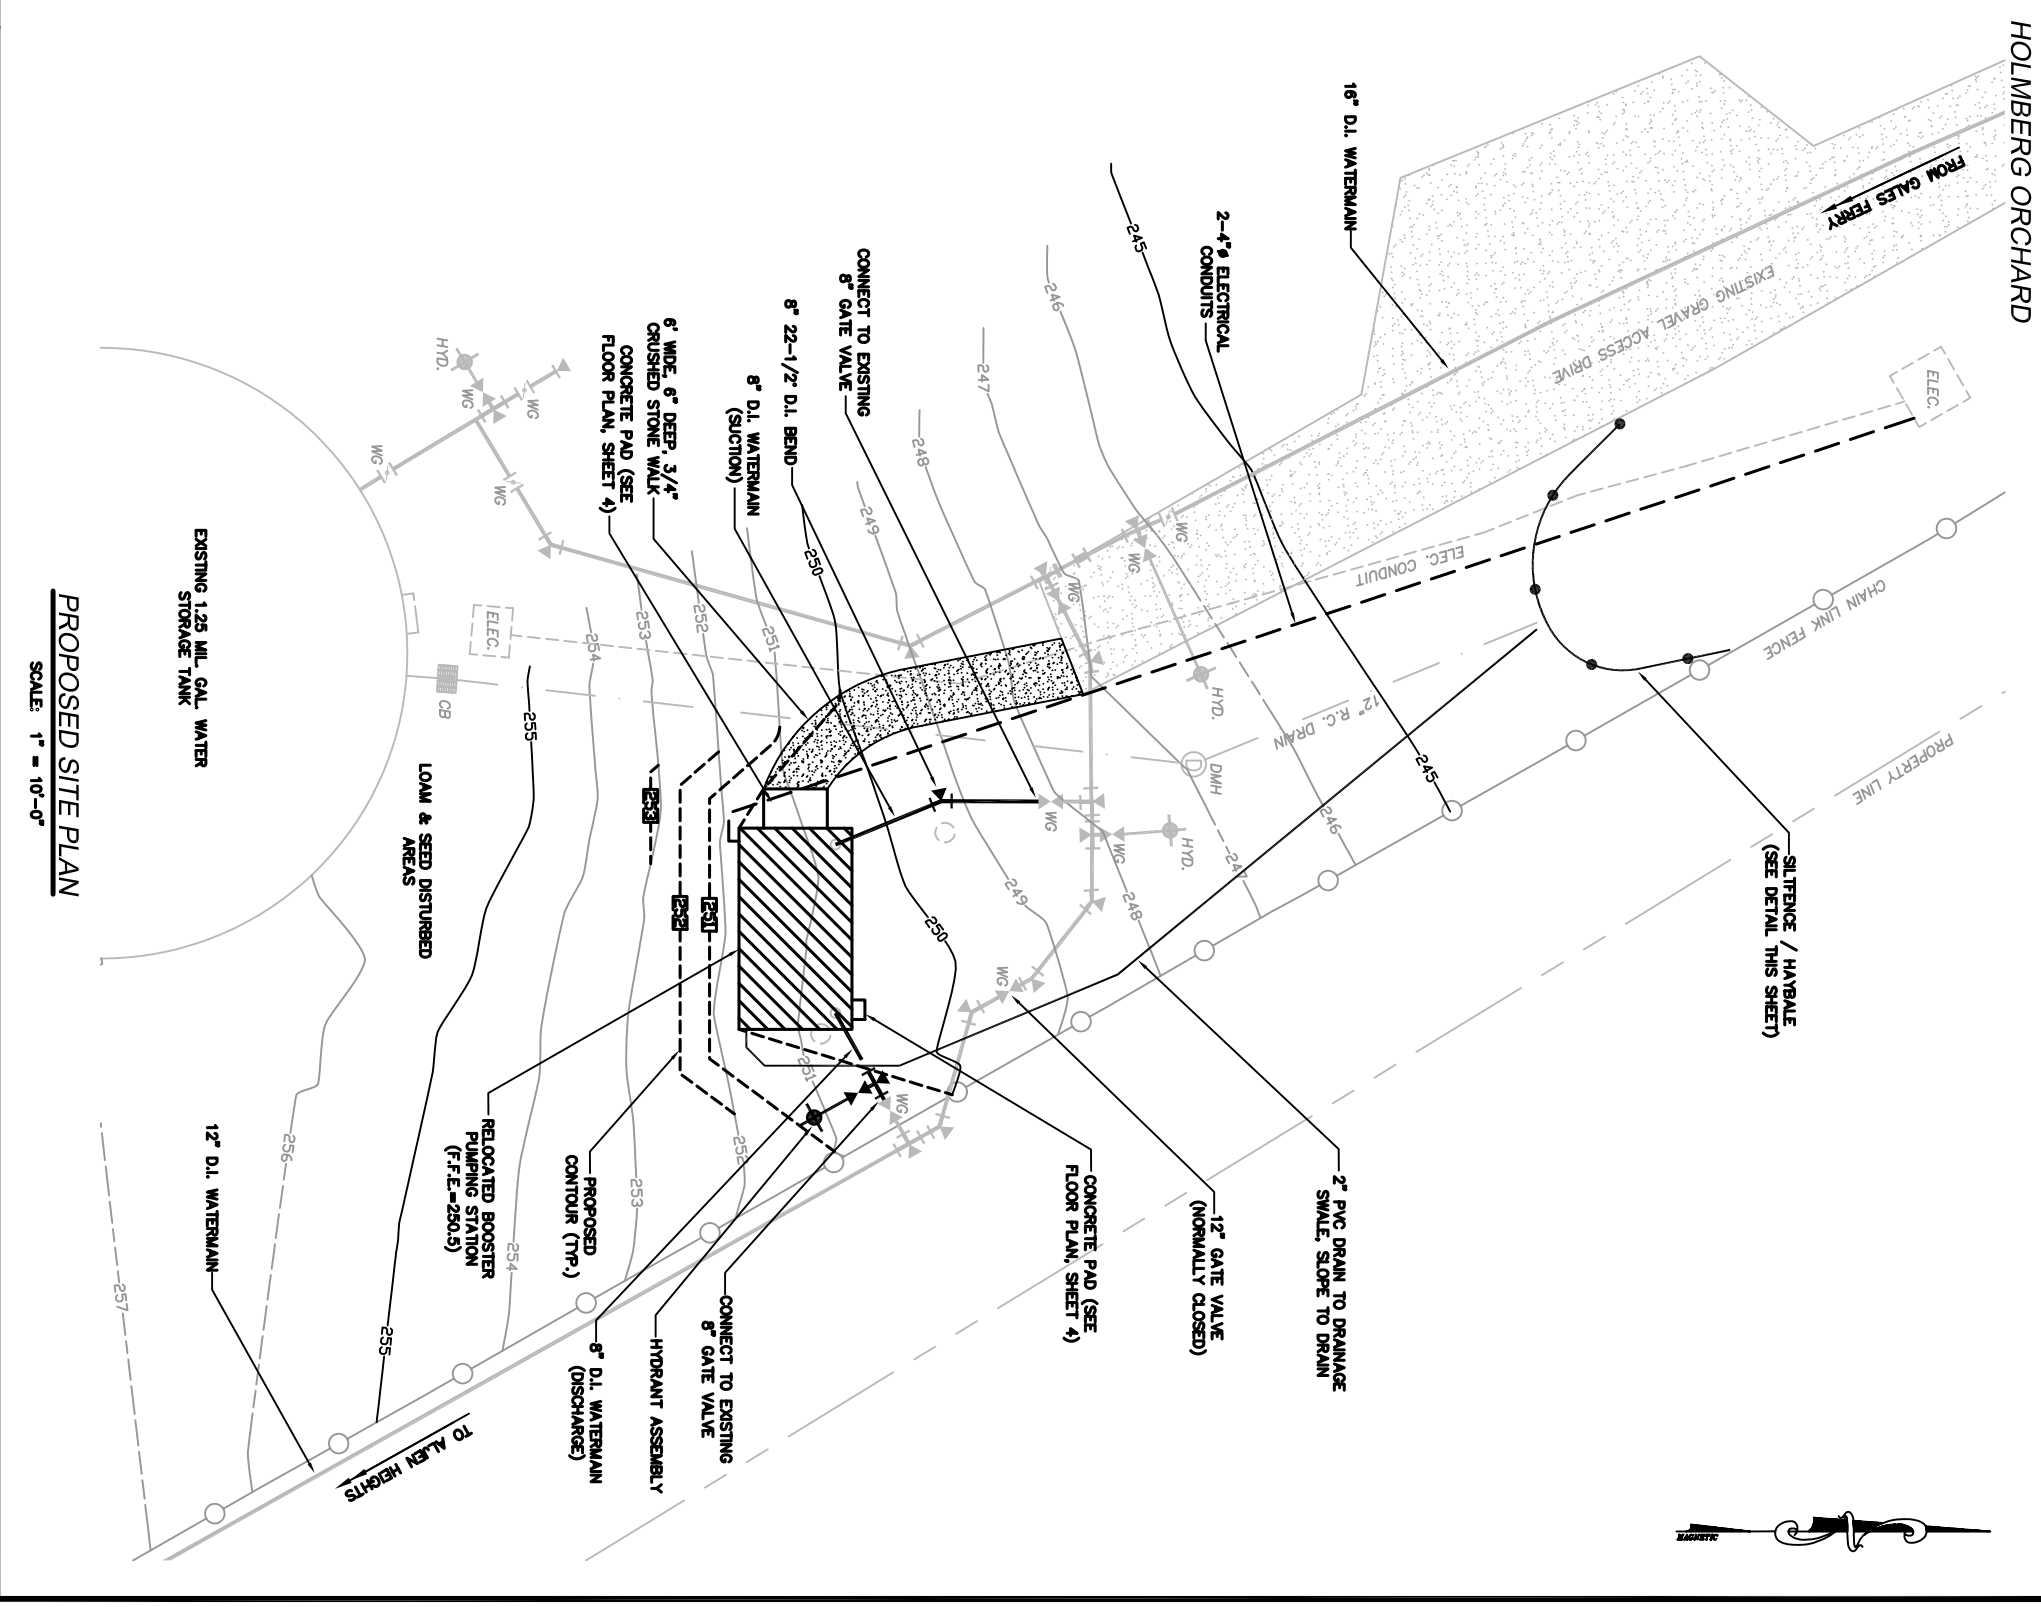

PROPOSED SITE PLAN
SCALE: 1" = 10'-0"

HOLMBERG ORCHARD

