



EXISTING SITE PLAN
SCALE: 1" = 10'-0"

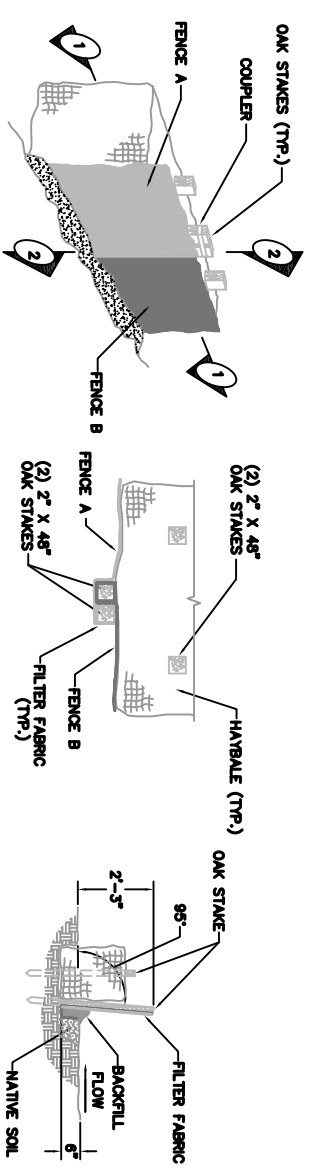

1. SILT FENCE / HAYBALES TO BE PLACED PRIOR TO START OF WORK.
2. OAK STAKES TO BE DRIVEN AT LEAST 18" MIN. INTO NATIVE SOIL.

SILT FENCE / HAYBALE DETAIL
NOT TO SCALE

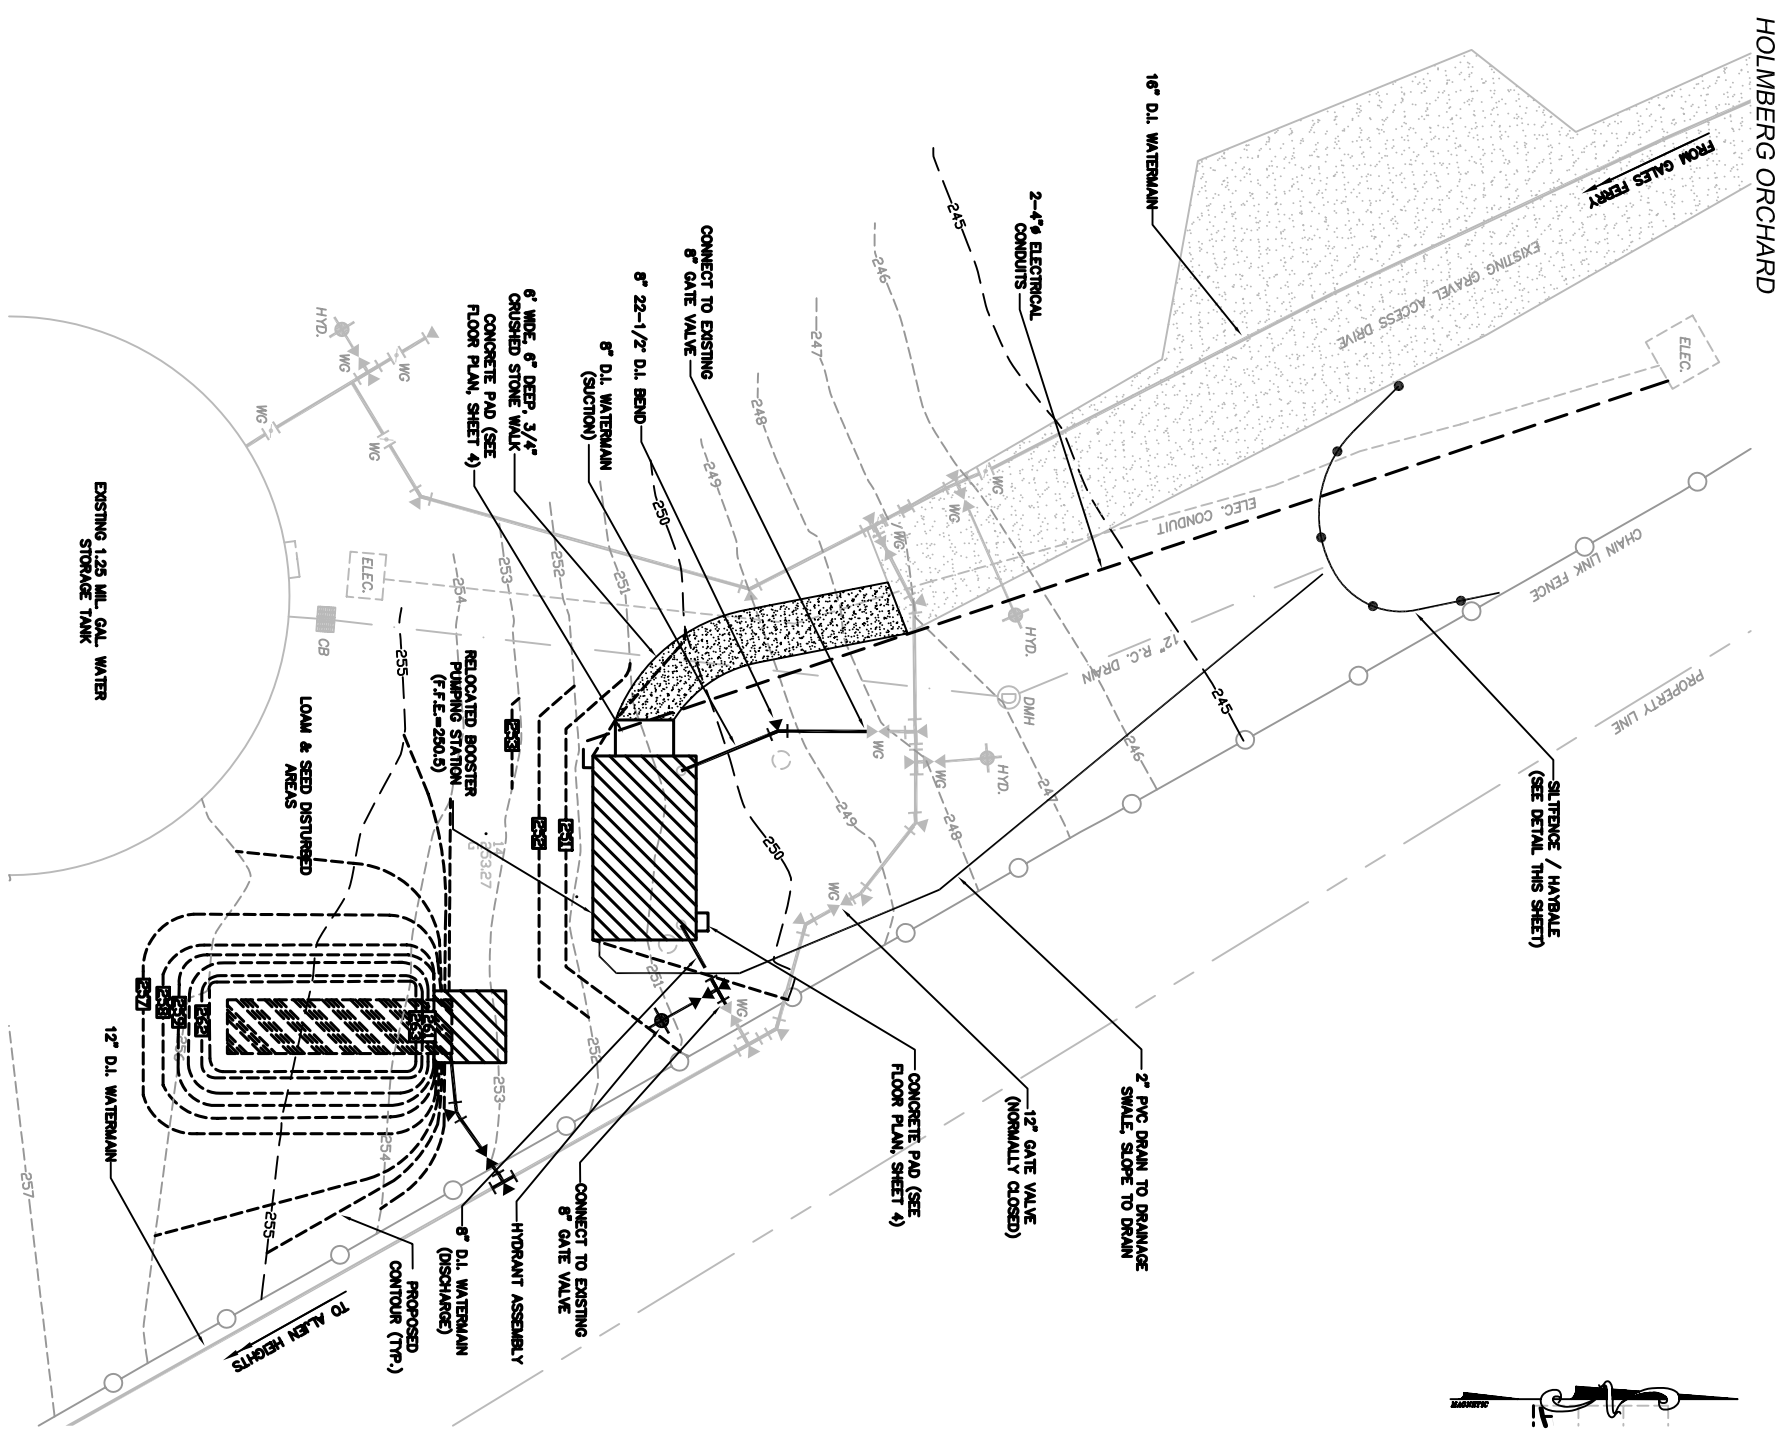

PROPOSED SITE PLAN
SCALE: 1" = 10'-0"

NO.	REVISIONS	DATE
	PRELIMINARY FOR REVIEW PURPOSES ONLY. NO CONSTRUCTION.	

AMORY ENGINEERS, P.C.
DATE: _____

AMORY ENGINEERS, P.C.		DUXBURY, MASSACHUSETTS	
DRAWN BY: PGB/MT	FILE NAME: AS SHOWN	SCALE: AS SHOWN	
DESIGNED BY: PGB/MT	JOB NO.: 3331	DWG. NO.: 1531	
CHECKED BY: NSJ	DATE: 8/19/09	CONTRACT: 2010-44	

WATER POLLUTION CONTROL AUTHORITY
LEDYARD, CONNECTICUT
RELOCATION OF BOOSTER PUMPING STATION TO SERVE ALLEN HEIGHTS WATER EXTENSION
SITE PLANS AND DETAIL