
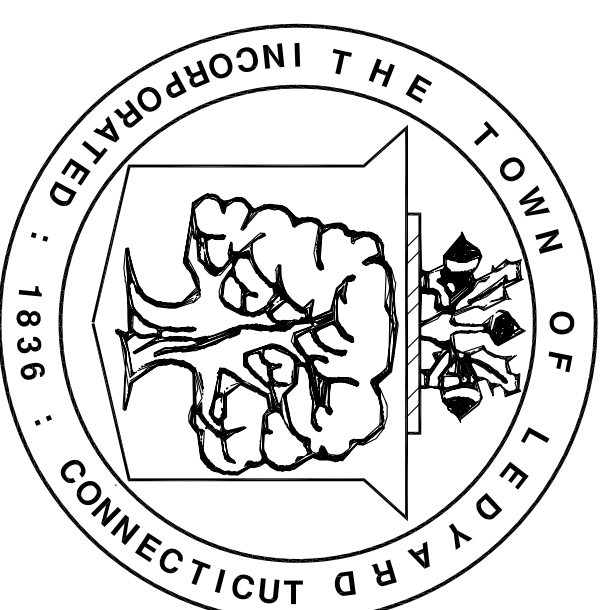


# WATER POLLUTION CONTROL AUTHORITY LEDYARD, CONNECTICUT CONSTRUCTION OF WATERMAINS AND APPURTENANT WORK AT ALLEN HEIGHTS - PHASE 2

CONTRACT No.  
2011-\*\*\*

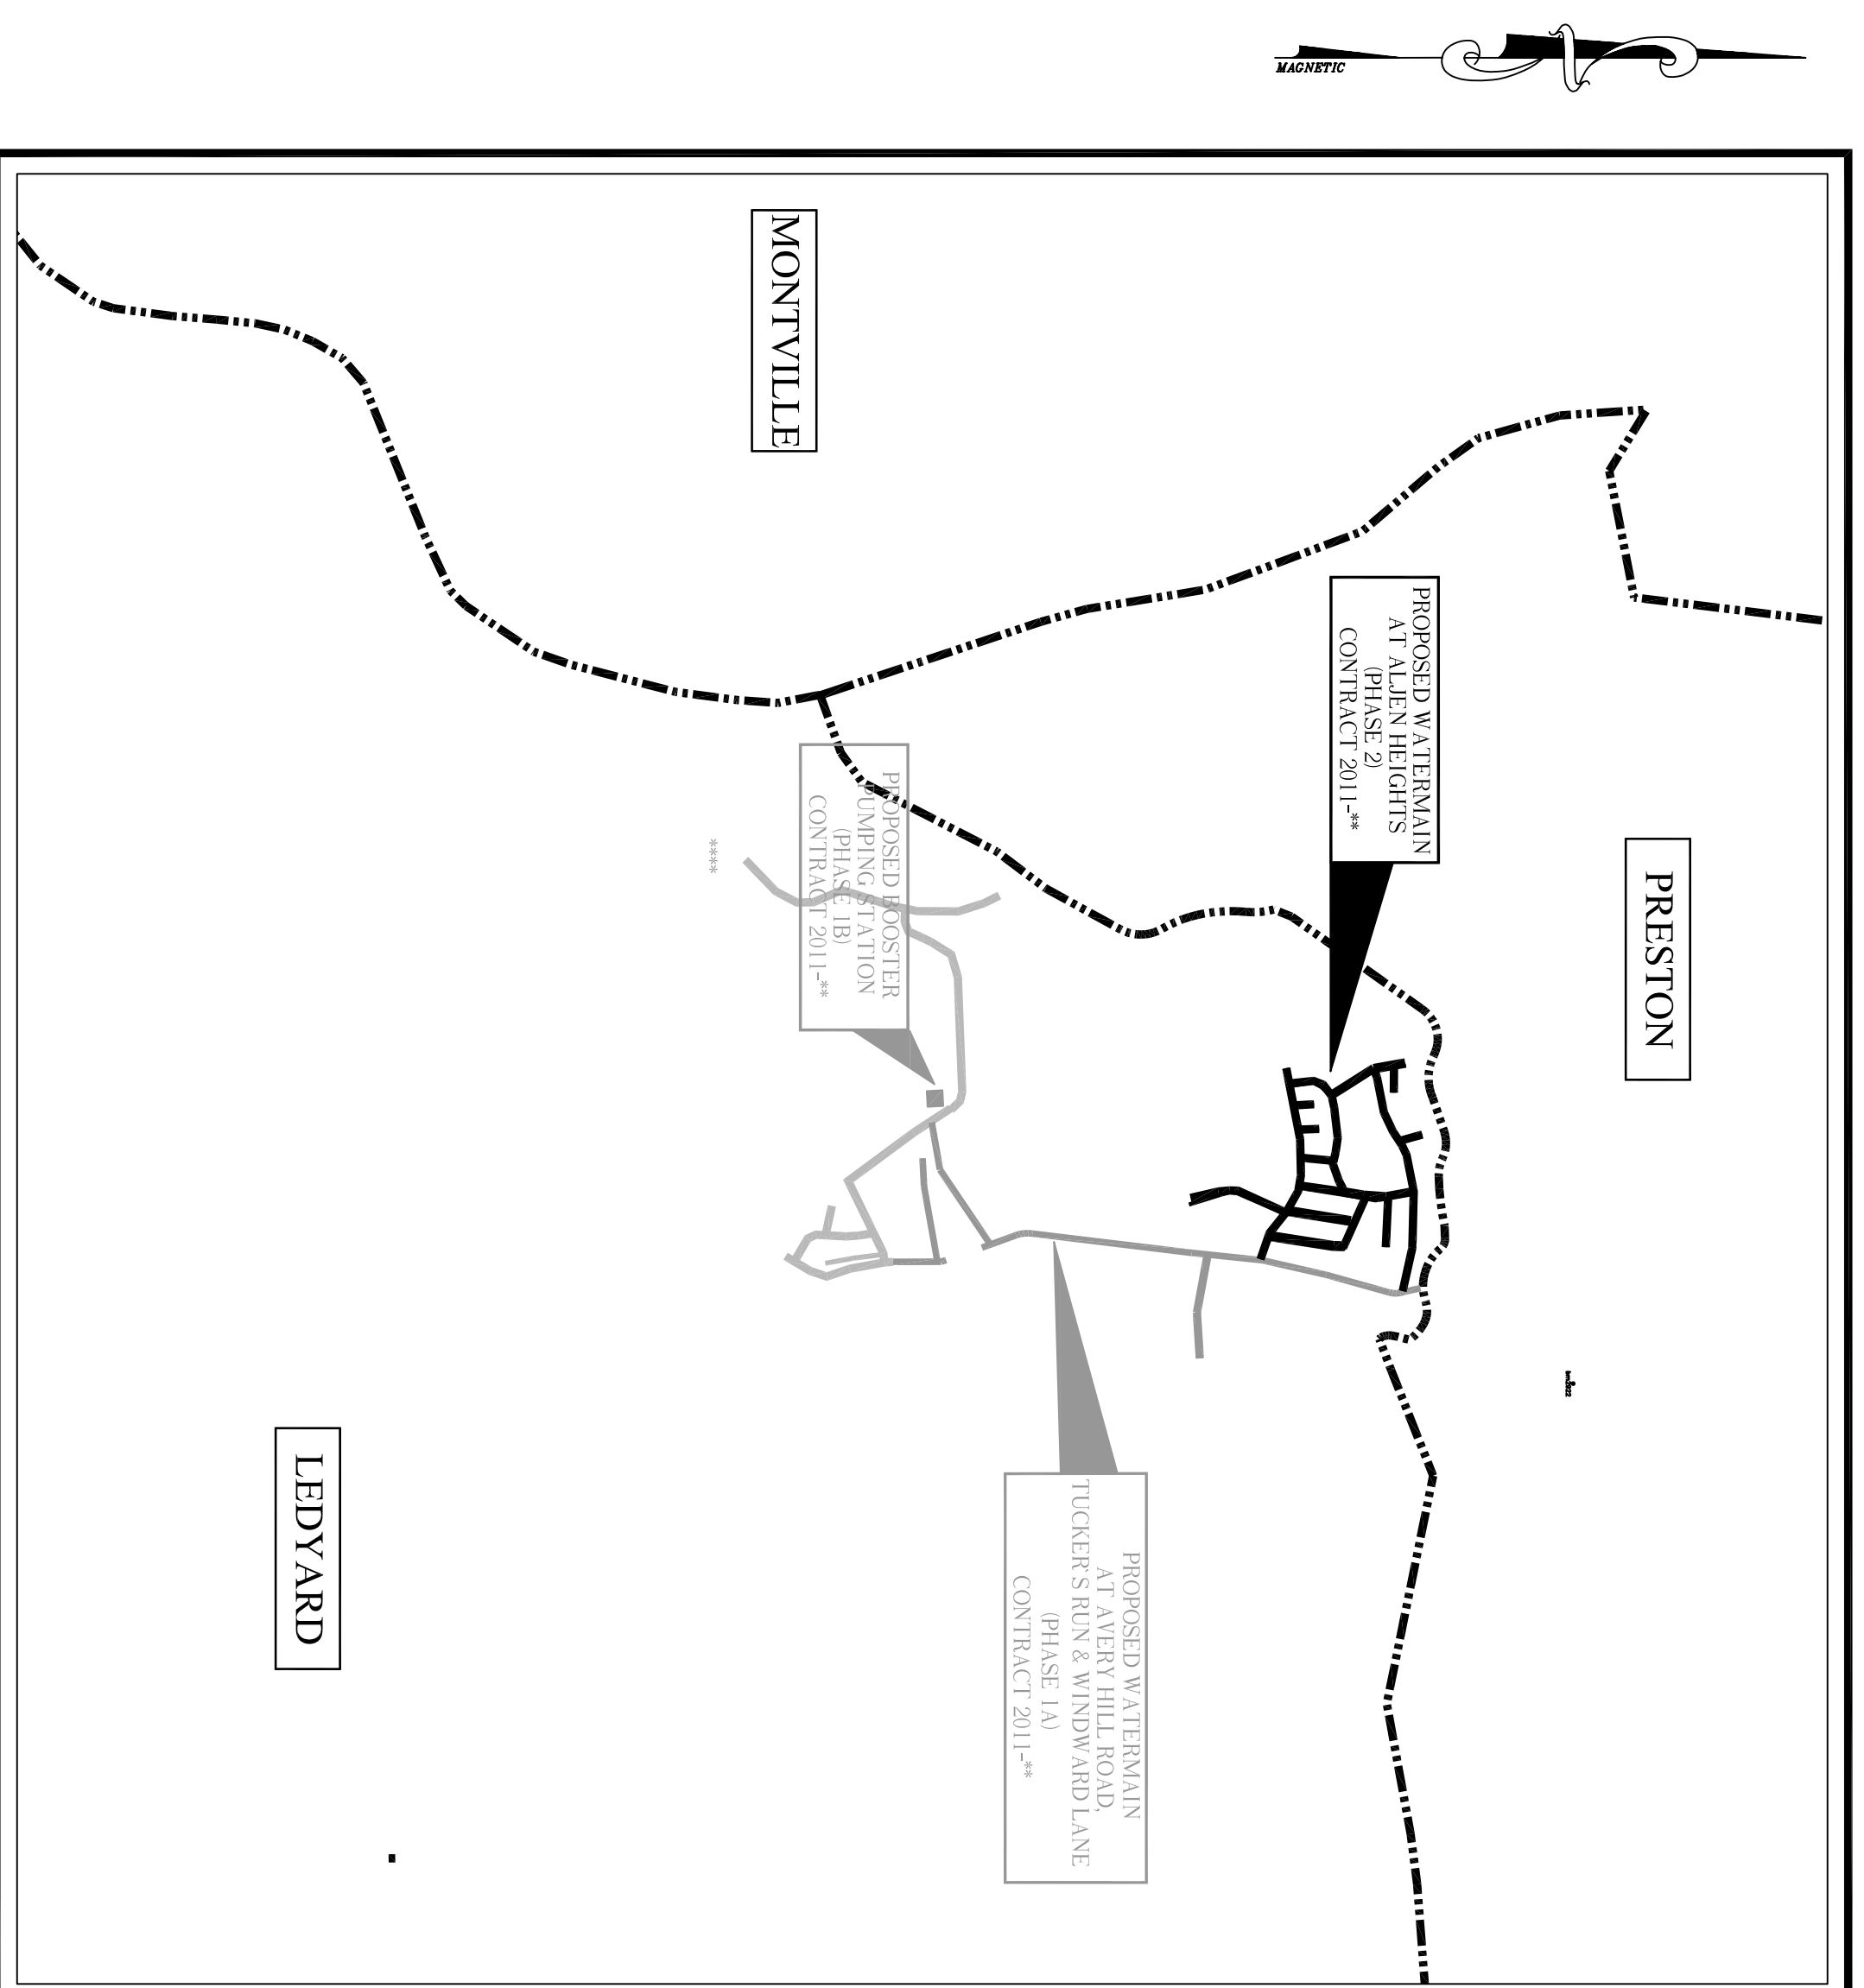

## INDEX OF DRAWINGS

- | SHEET NO. | TITLE  |
|-----------|--|
| 1.        | PLANS 1 - MICHAEL LANE, LOUIS, HILLCREST AND ALLEN AVENUES                 |
| 2.        | PLANS 2 - MICHAEL LANE, WHITE BIRCH & JEAN B CT., LAUREL & SUNSET AVENUES  |
| 3.        | PLANS 3 - ARROWHEAD & ROYAL OAKS DR., WILLOW LN, GREEN POINT & JOHNNIE CT. |
| 4.        | PLANS 4 - ARROWHEAD DRIVE, ALLEN AVENUE & BARN ROAD                        |
| 5.        | CONSTRUCTION DETAILS   |
| 6.        | SEDIMENTATION, EROSION CONTROL AND KEY PLAN                                |

### NOTES:

- REFER TO THE APPENDIX OF THE PROJECT MANUAL FOR GENERAL NOTES & LEGEND.
- INFORMATION ON EXISTING CONDITIONS SHOWN ON THE DRAWINGS IS BASED ON SUMMER 2009 SURVEY BY AMORY ENGINEERS, SUPPLEMENTED BY TOWN OF LEDYARD GIS. MAPPING AND IS APPROXIMATE ONLY.

AUGUST 2011

AMORY ENGINEERS, P.C.  
DUXBURY, MASSACHUSETTS