
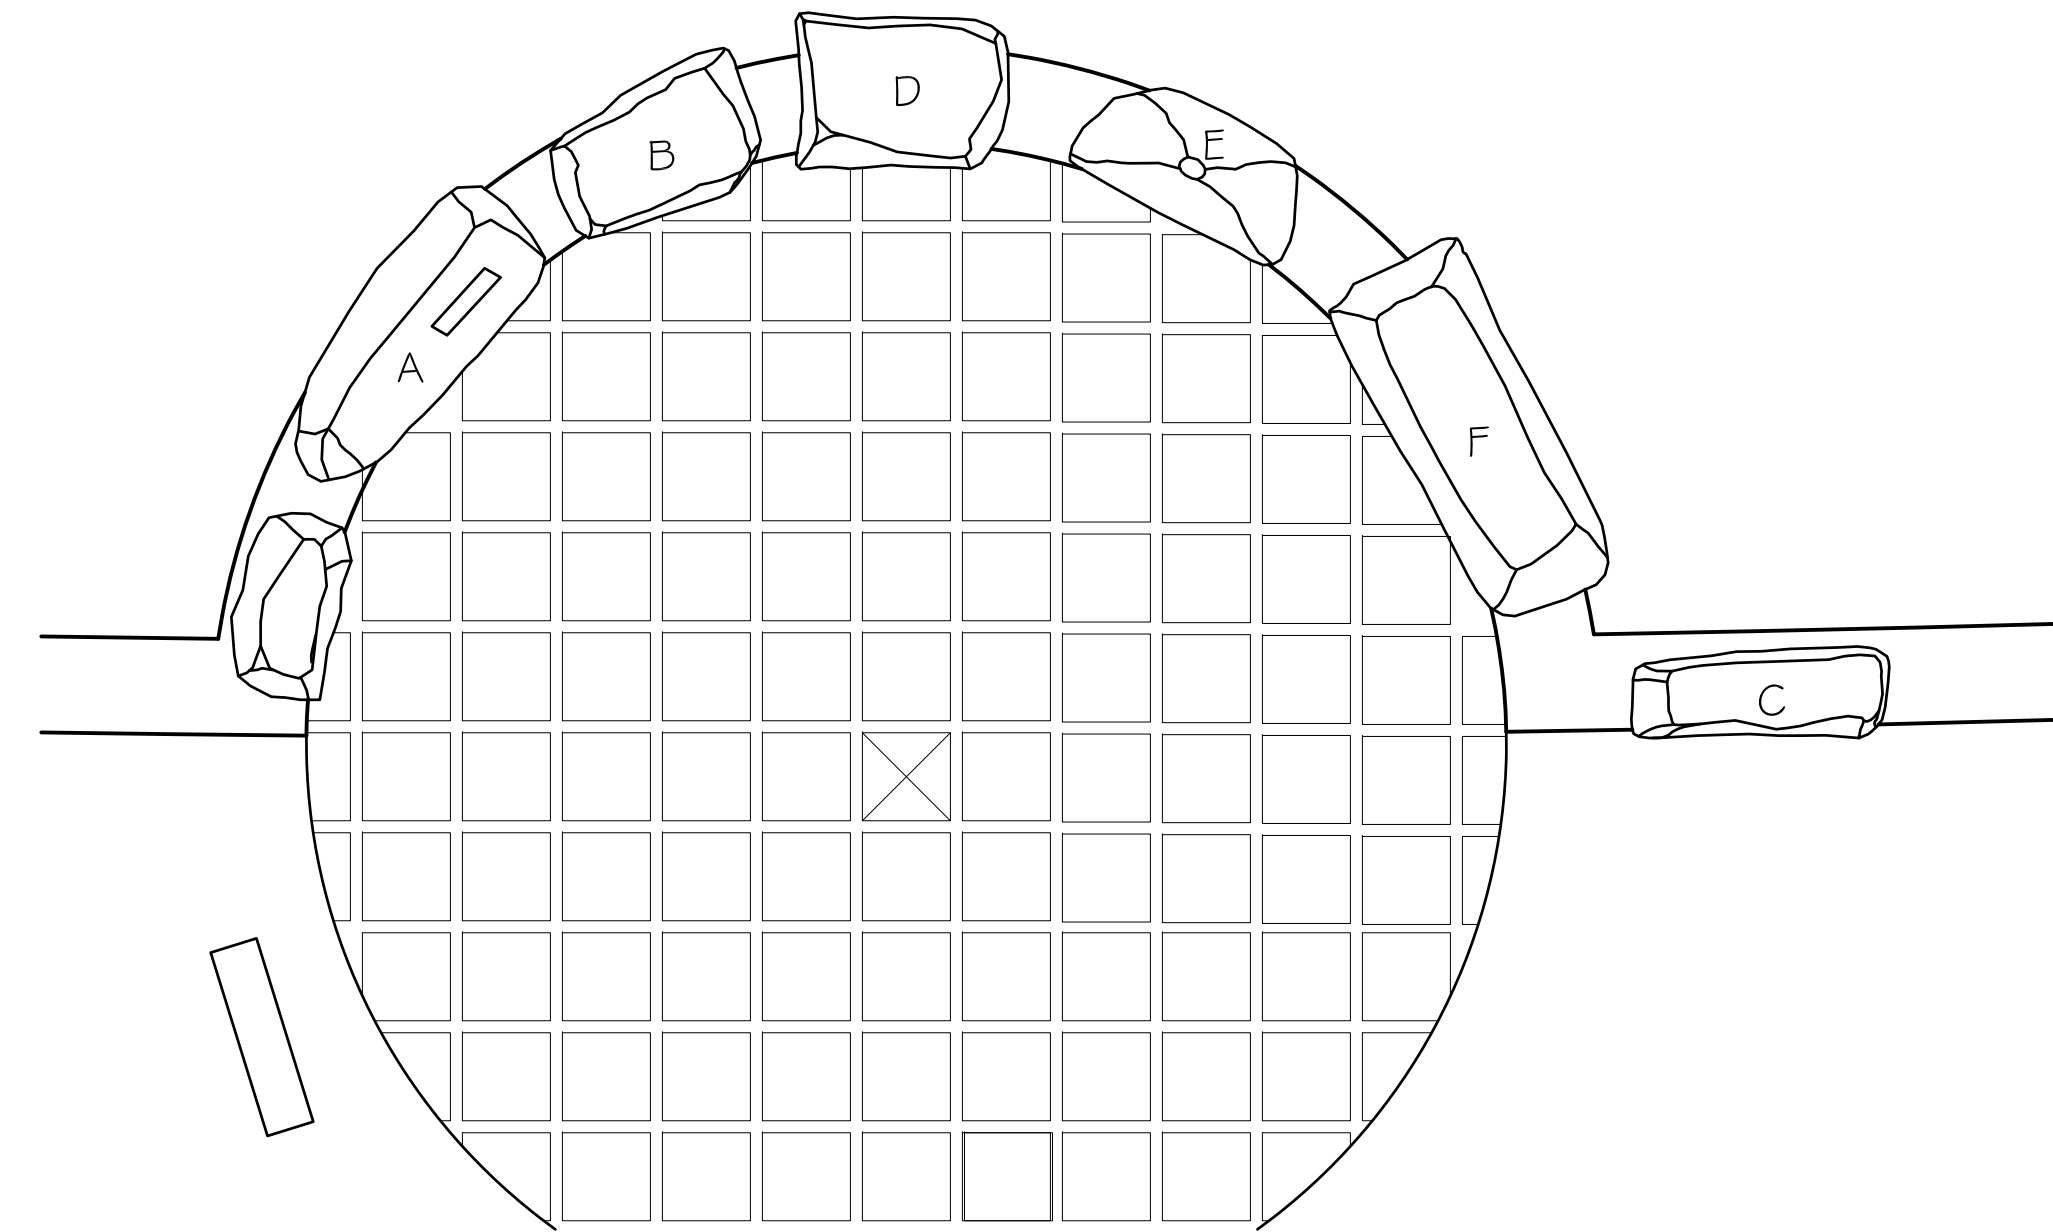


**Ledyard
Town Green
Improvements**

Route 117
Ledyard, CT 06339

LANDSCAPE
**KENT+
FROST**
ARCHITECTURE
1 HIGH STREET
MYSTIC, CT 06355
860.572.0784
f860.572.7047

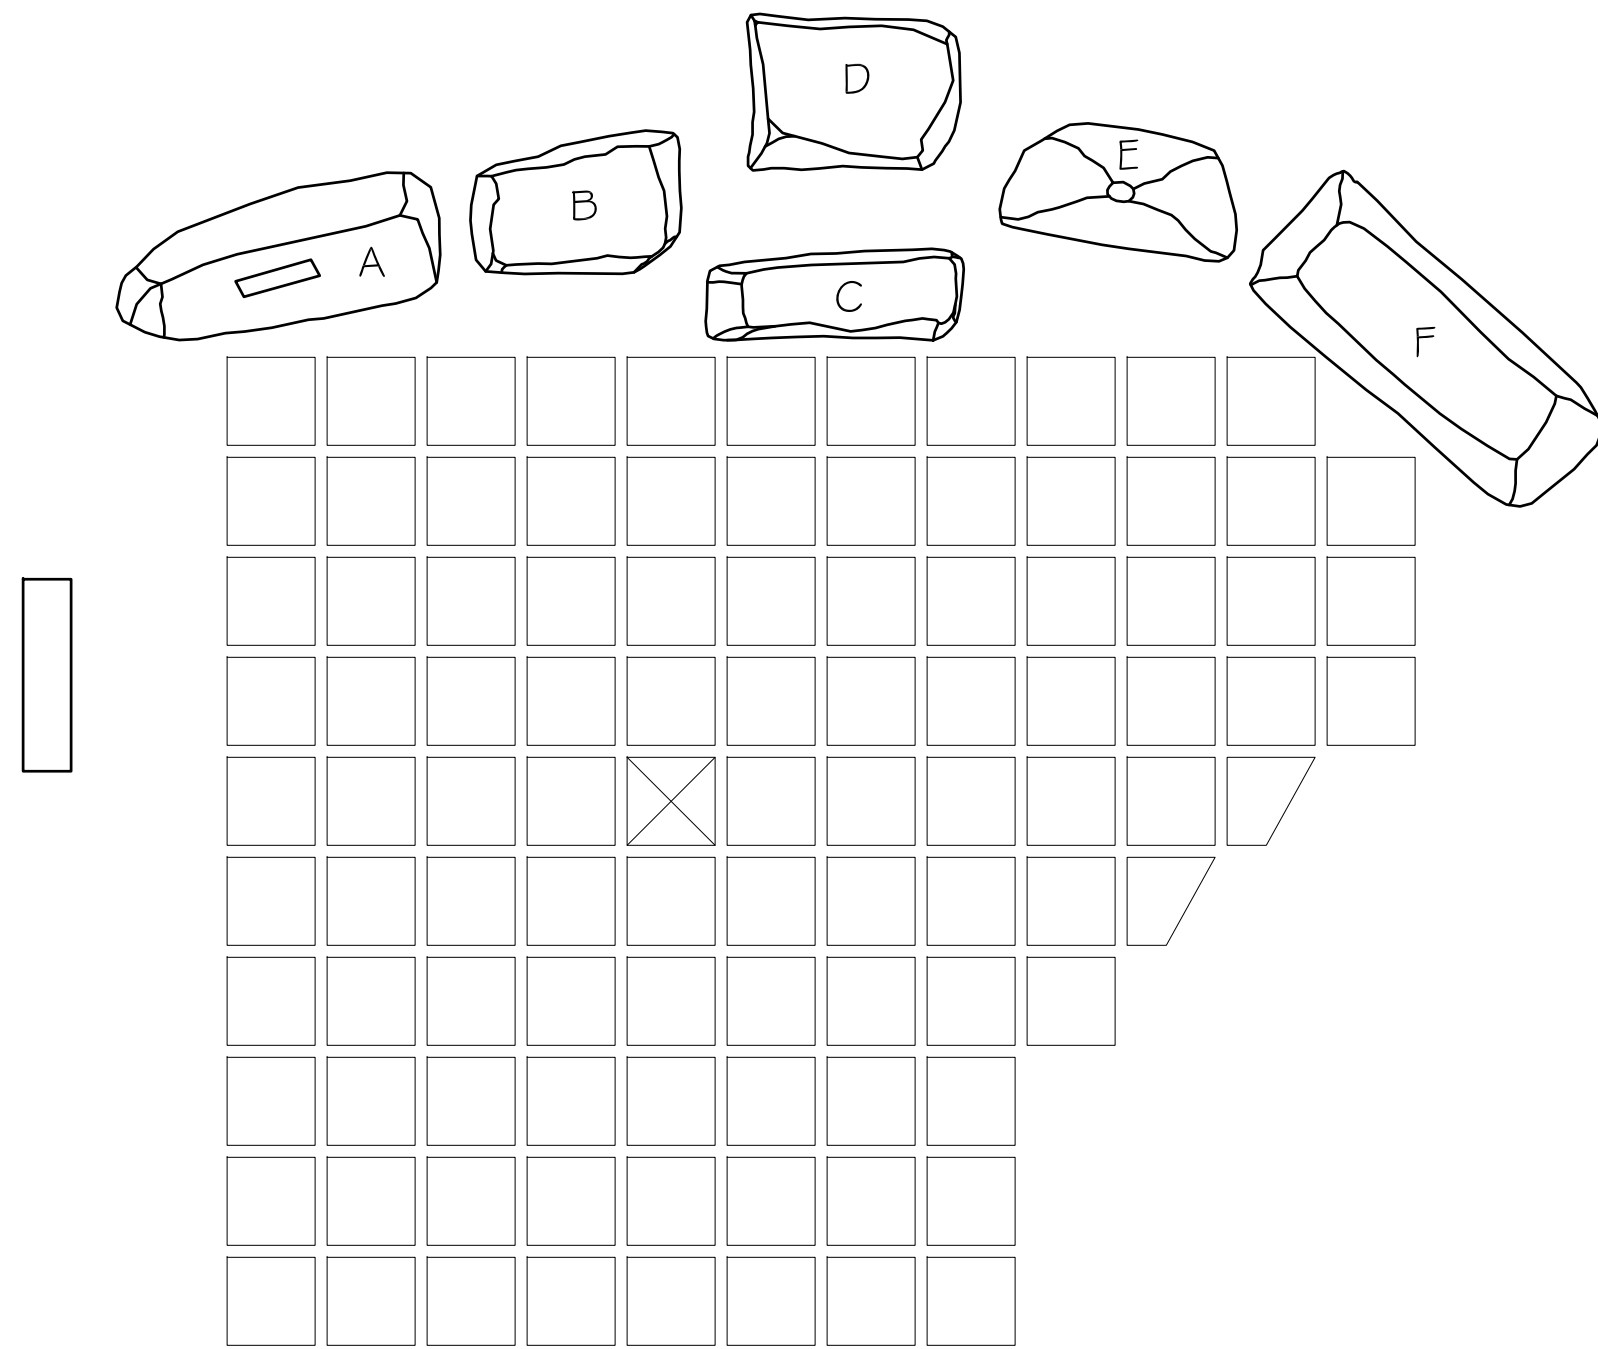

1 EXISTING WAR MEMORIAL
1/4" = 1'-0"

P-2010-013-01

2 RELOCATED WAR MEMORIAL
1/4" = 1'-0"

P-2010-013-02

LEGEND




A - Korean War



B - World War I



C - Engraved Dedication

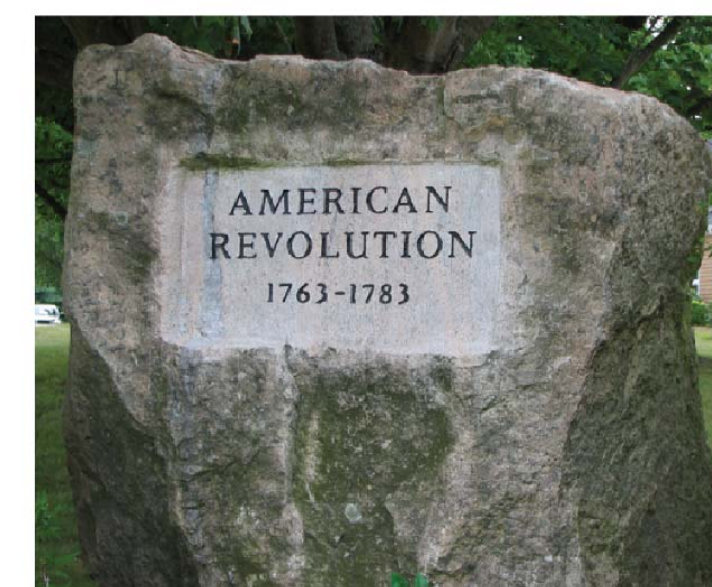

D - American Revolution



E - World War II



F - Vietnam War

**NOT ISSUED FOR
CONSTRUCTION**

Revisions _____ Date _____

1. _____
2. _____
3. _____

Drawing Title _____

Site Details

Scale _____
Date 6 December 2010
K-F Project No. 2010013
Drawing No. _____

SD-3