


PLAN
SCALE: 1" = 40'-0"

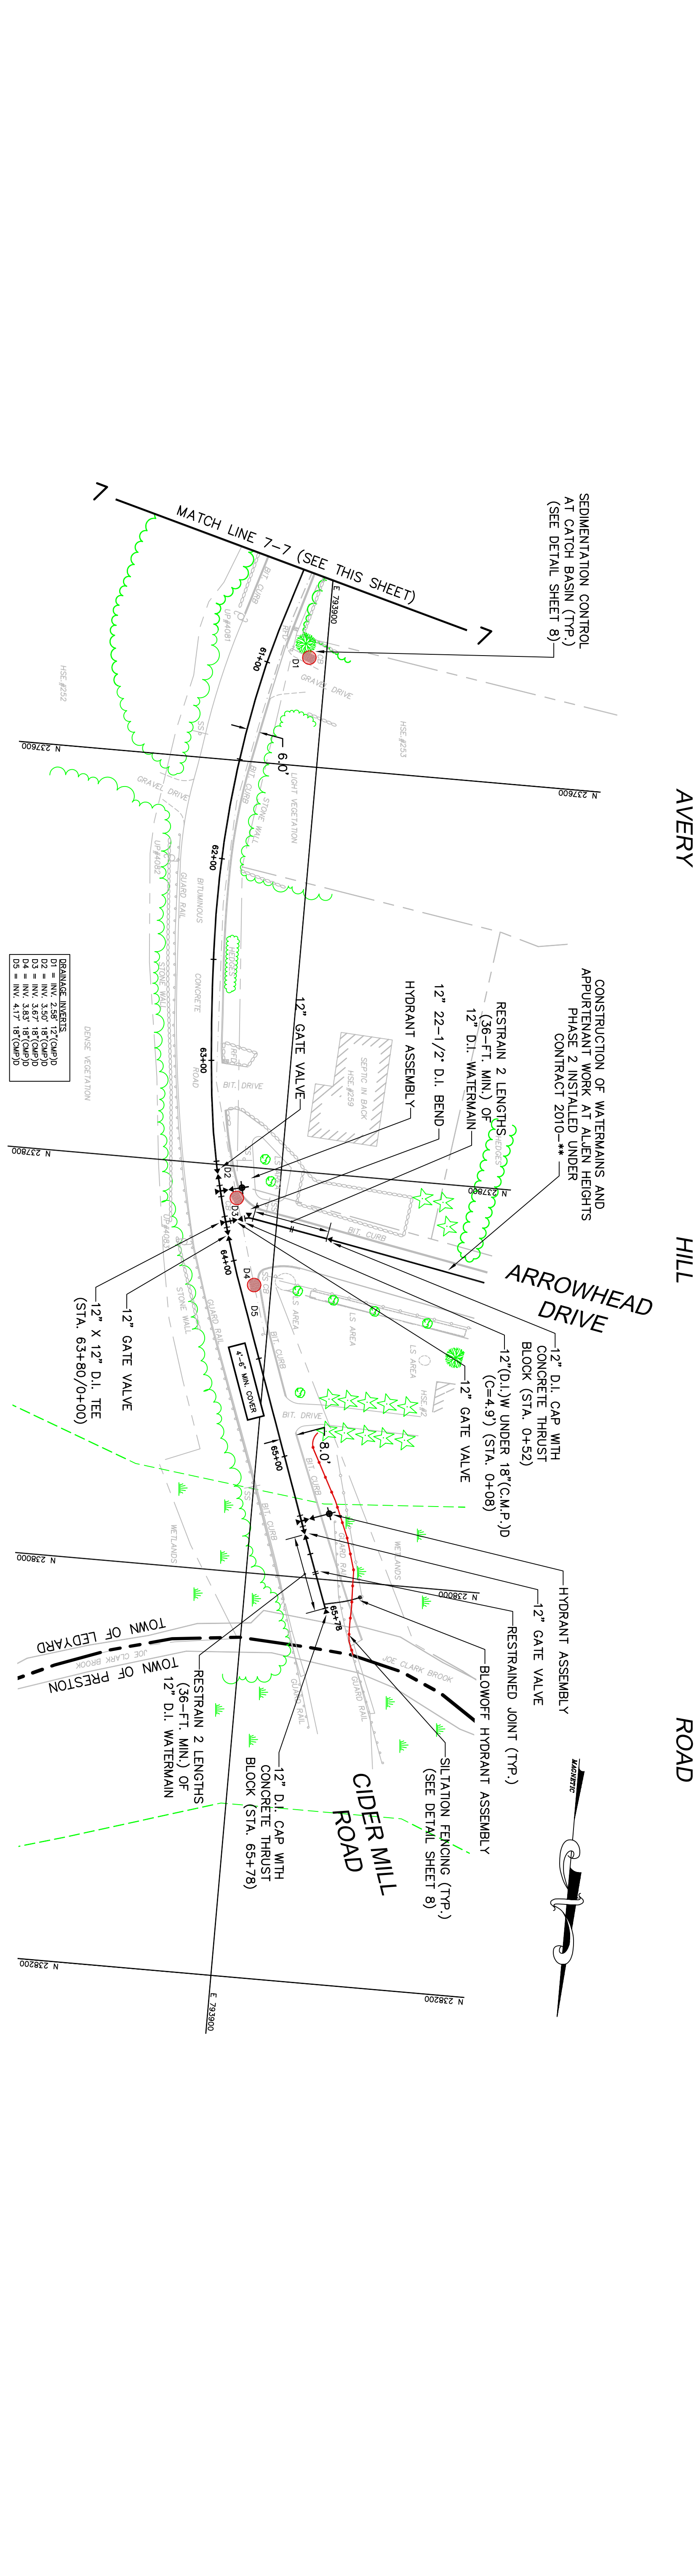

PLAN
SCALE: 1" = 40'-0"

- NOTES:**
1. ALL SERVICES SHALL BE 1-INCH DIAMETER UNLESS OTHERWISE NOTED.
 2. SERVICE CONNECTION LOCATIONS ARE APPROXIMATE. ACTUAL LOCATIONS WILL BE DETERMINED IN THE FIELD.
 3. RIGHT-OF-WAY AND PROPERTY LINES ARE APPROXIMATE ONLY.
 4. STONE WALLS SHALL BE REMOVED AND REPLACED AS NECESSARY TO FACILITATE PLACEMENT OF WATERMAIN APPURTENANCES. SILT FENCE SHALL BE INSTALLED UNDER THIS CIRCUMSTANCE IF ADJACENT TO A WETLAND.

NO.	ITEM	REVISIONS	DATE
PRELIMINARY			
FOR REVIEW AND APPROVAL ONLY NOT TO BE USED FOR CONSTRUCTION			

AMORY ENGINEERS, P.C.
DATE: AUGUST 11, 2009

AMORY ENGINEERS, P.C.
DUXBURY, MASSACHUSETTS

DESIGNED BY: RJJ/PGB	FILE NAME: AS SHOWN	SCALE: AS SHOWN
CHECKED BY: RSJ	JOB NO.: 3350	DWG. NO.: 1525
DATE: 6/17/09	CONTRACT: 2010-1*	

WATER POLLUTION CONTROL AUTHORITY
LEDYARD, CONNECTICUT

CONSTRUCTION OF WATERMAINS AND APPURTENANT WORK AT AVERY HILL ROAD, TUCKER'S RUN & WINDWARD LANE - PHASE 1A

PLANS 3 - AVERY HILL ROAD

5/20/09 10:43 AM
C:\Users\rsj\Desktop\2010\2010-1\2010-1.dwg
3/11/2009 10:43 AM