

MOHEGAN TRIBAL
UTILITY AUTHORITY

MONTVILLE

THAMES BASIN
REGIONAL WATER
INTERCONNECTION

WATERFORD

ALJEN HEIGHTS
PHASE 2

PRESTON

ALJEN HEIGHTS
AREA

ALJEN HEIGHTS
PHASE 1

AVERY HILL
TRAILER PARK

AVERY HILL ROAD
PHASE 4

PHASE 3 - RTE. 214
(RTE. 12 TO RTE. 117)

LEDYARD

LEDYARD CENTER
WATER SYSTEM

HIGHLANDS
WATER SYSTEM

STONINGTON


NORTH STONINGTON

WATER POLLUTION CONTROL AUTHORITY
LEDYARD, CT

EXTENSION OF WATER TO ALJEN HEIGHTS


MAY 2009

GRAPHIC SCALE

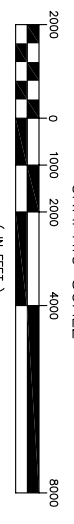

AMORY ENGINEERS, P.C.

DUXBURY, MA

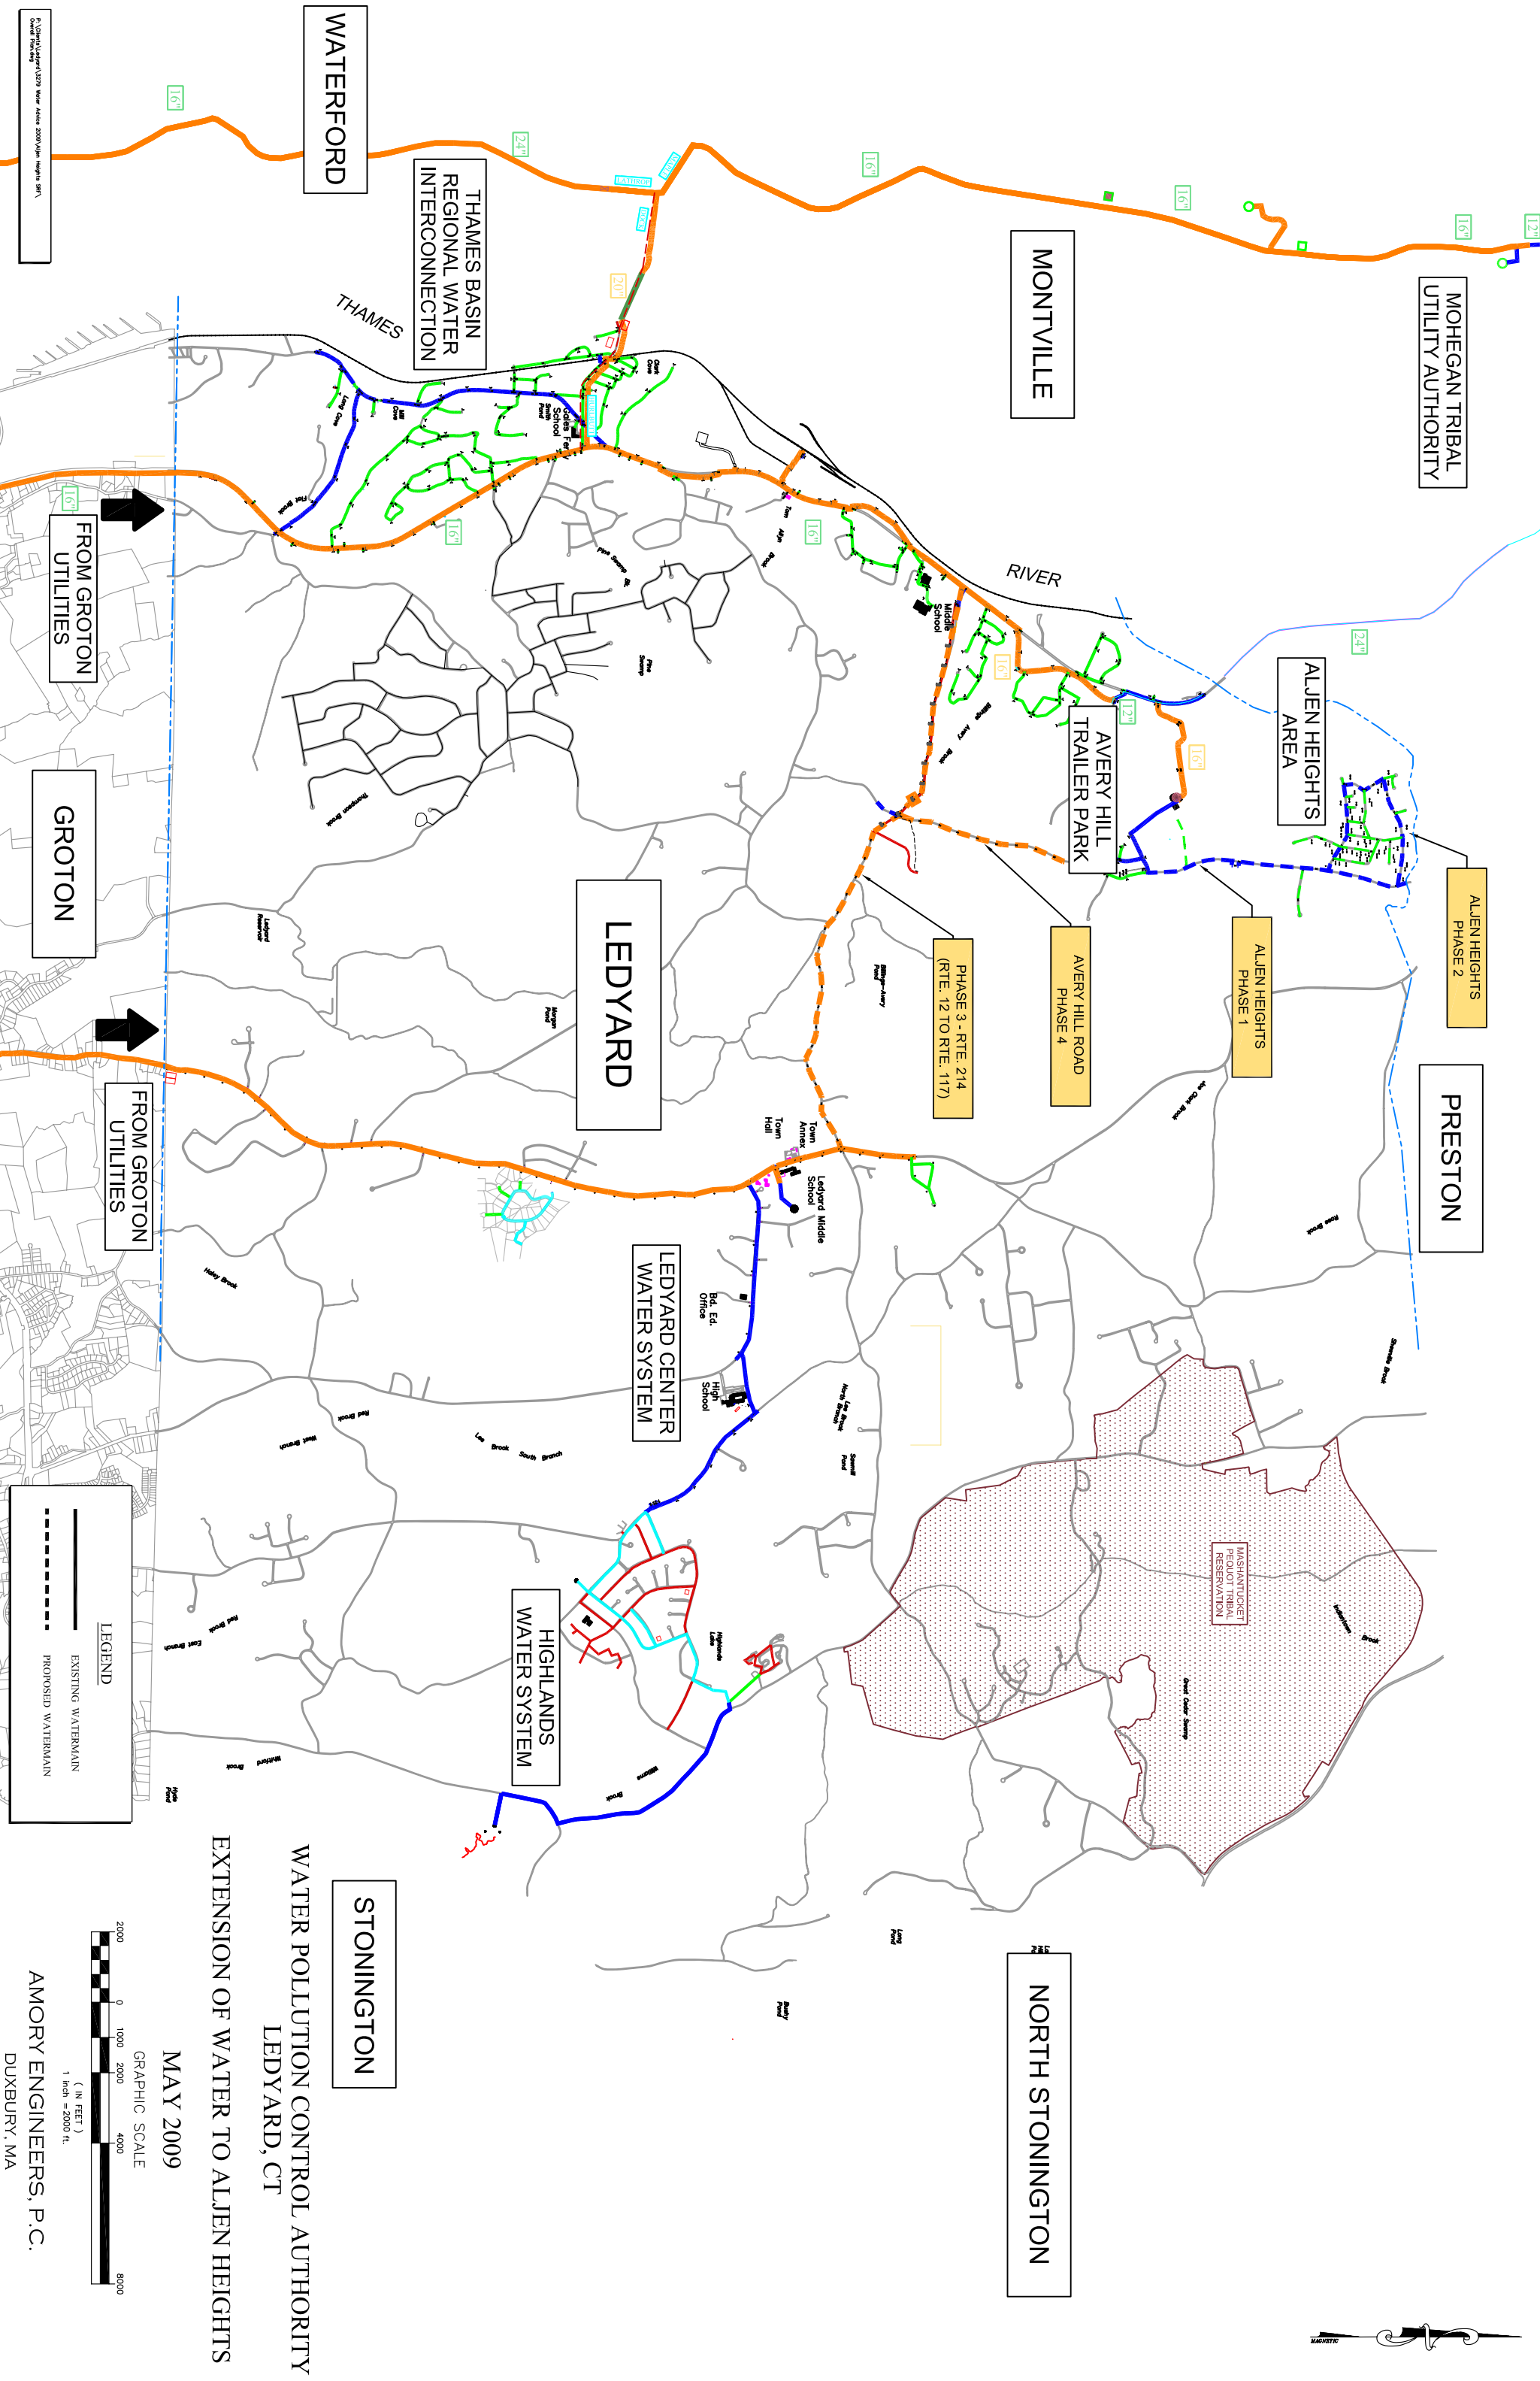

1:10000
1 inch = 2000 ft.
Copyright © 2009 Amory Engineers, P.C.

FROM GROTON
UTILITIES

GROTON

FROM GROTON
UTILITIES

LEGEND

— EXISTING WATERMAIN

- - - PROPOSED WATERMAIN