


**Ledyard
Town Green
Improvements**



Route 117
Ledyard, CT 06339

LANDSCAPE
**KENT+
FROST**
ARCHITECTURE
1 HIGH STREET
MYSTIC, CT 06355
860.572.0784
f860.572.7047

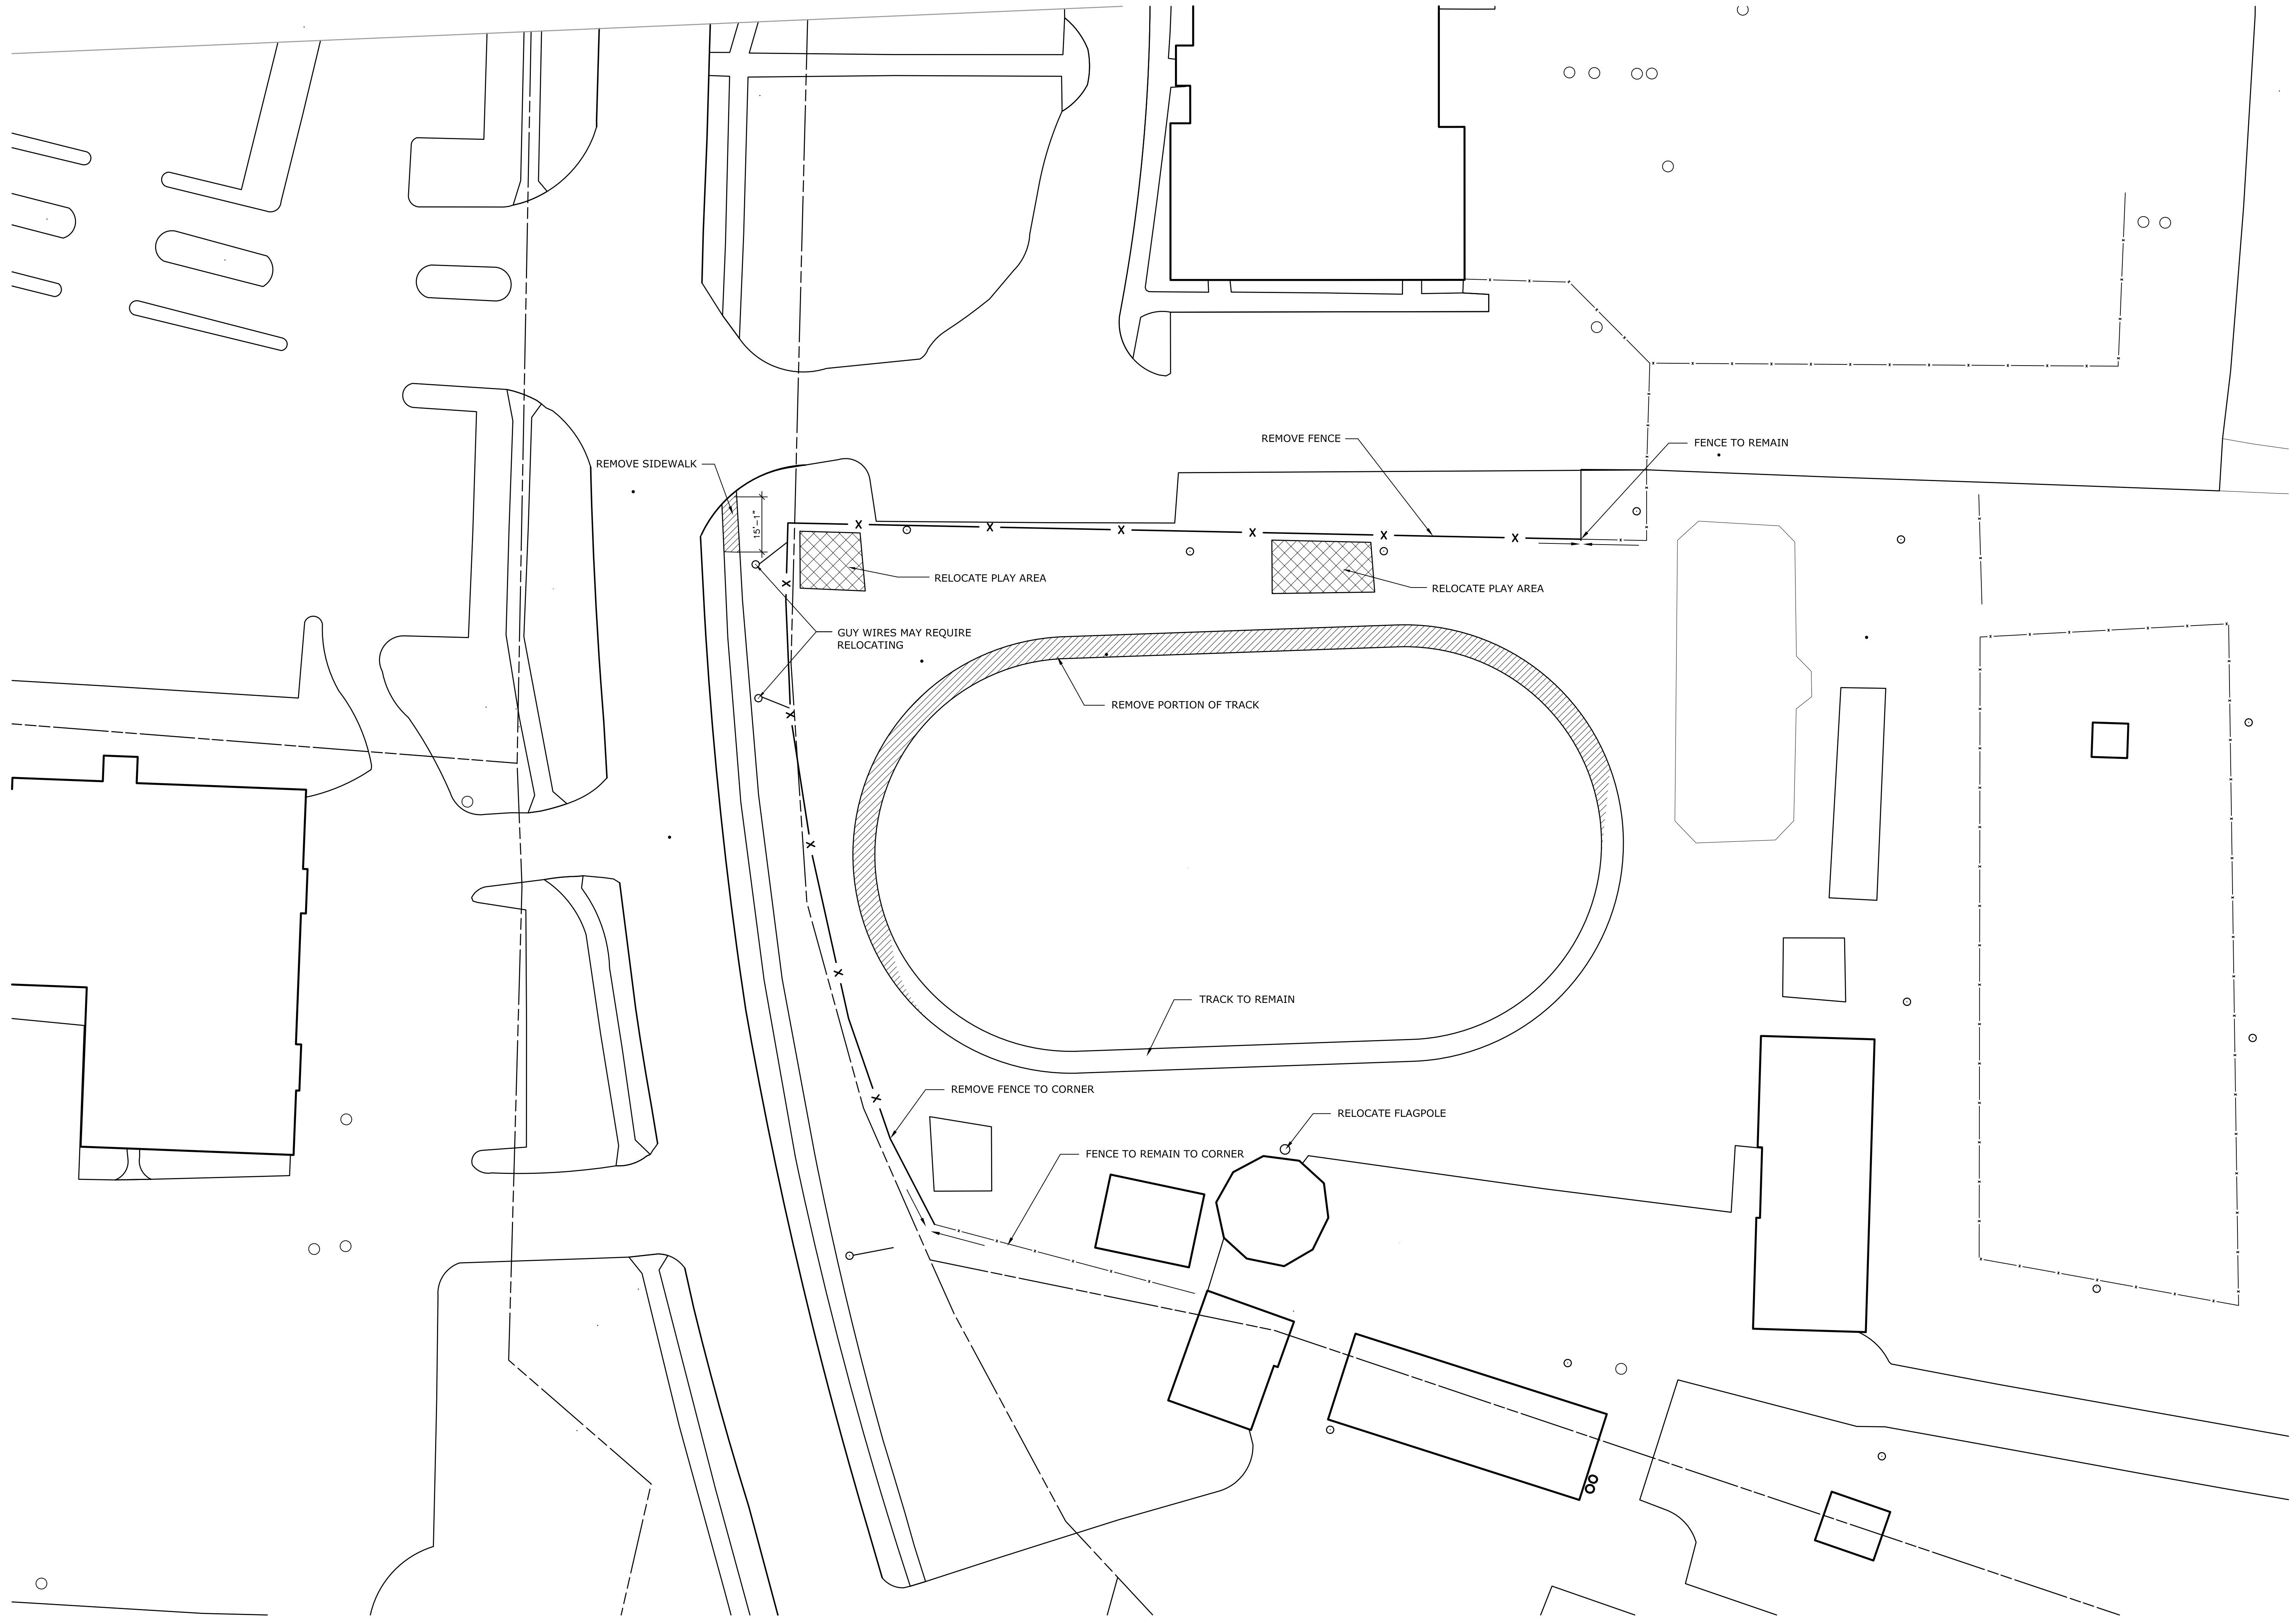

**NOT ISSUED FOR
CONSTRUCTION**

Revisions	Date
1.	
2.	
3.	

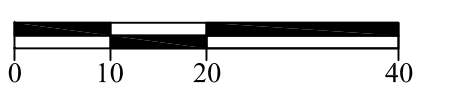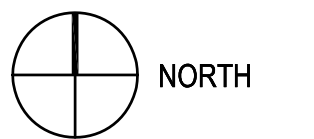

Drawing Title
Demolition Plan

Scale 1" = 20'
Date 6 December 2010
K-F Project No. 2010013
Drawing No.