


**Ledyard  
Town Green  
Improvements**



Route 117  
Ledyard, CT 06339

LANDSCAPE  
**KENT+FROST**  
ARCHITECTURE  
1 HIGH STREET  
MYSTIC, CT 06355  
860.572.0784  
f860.572.7047

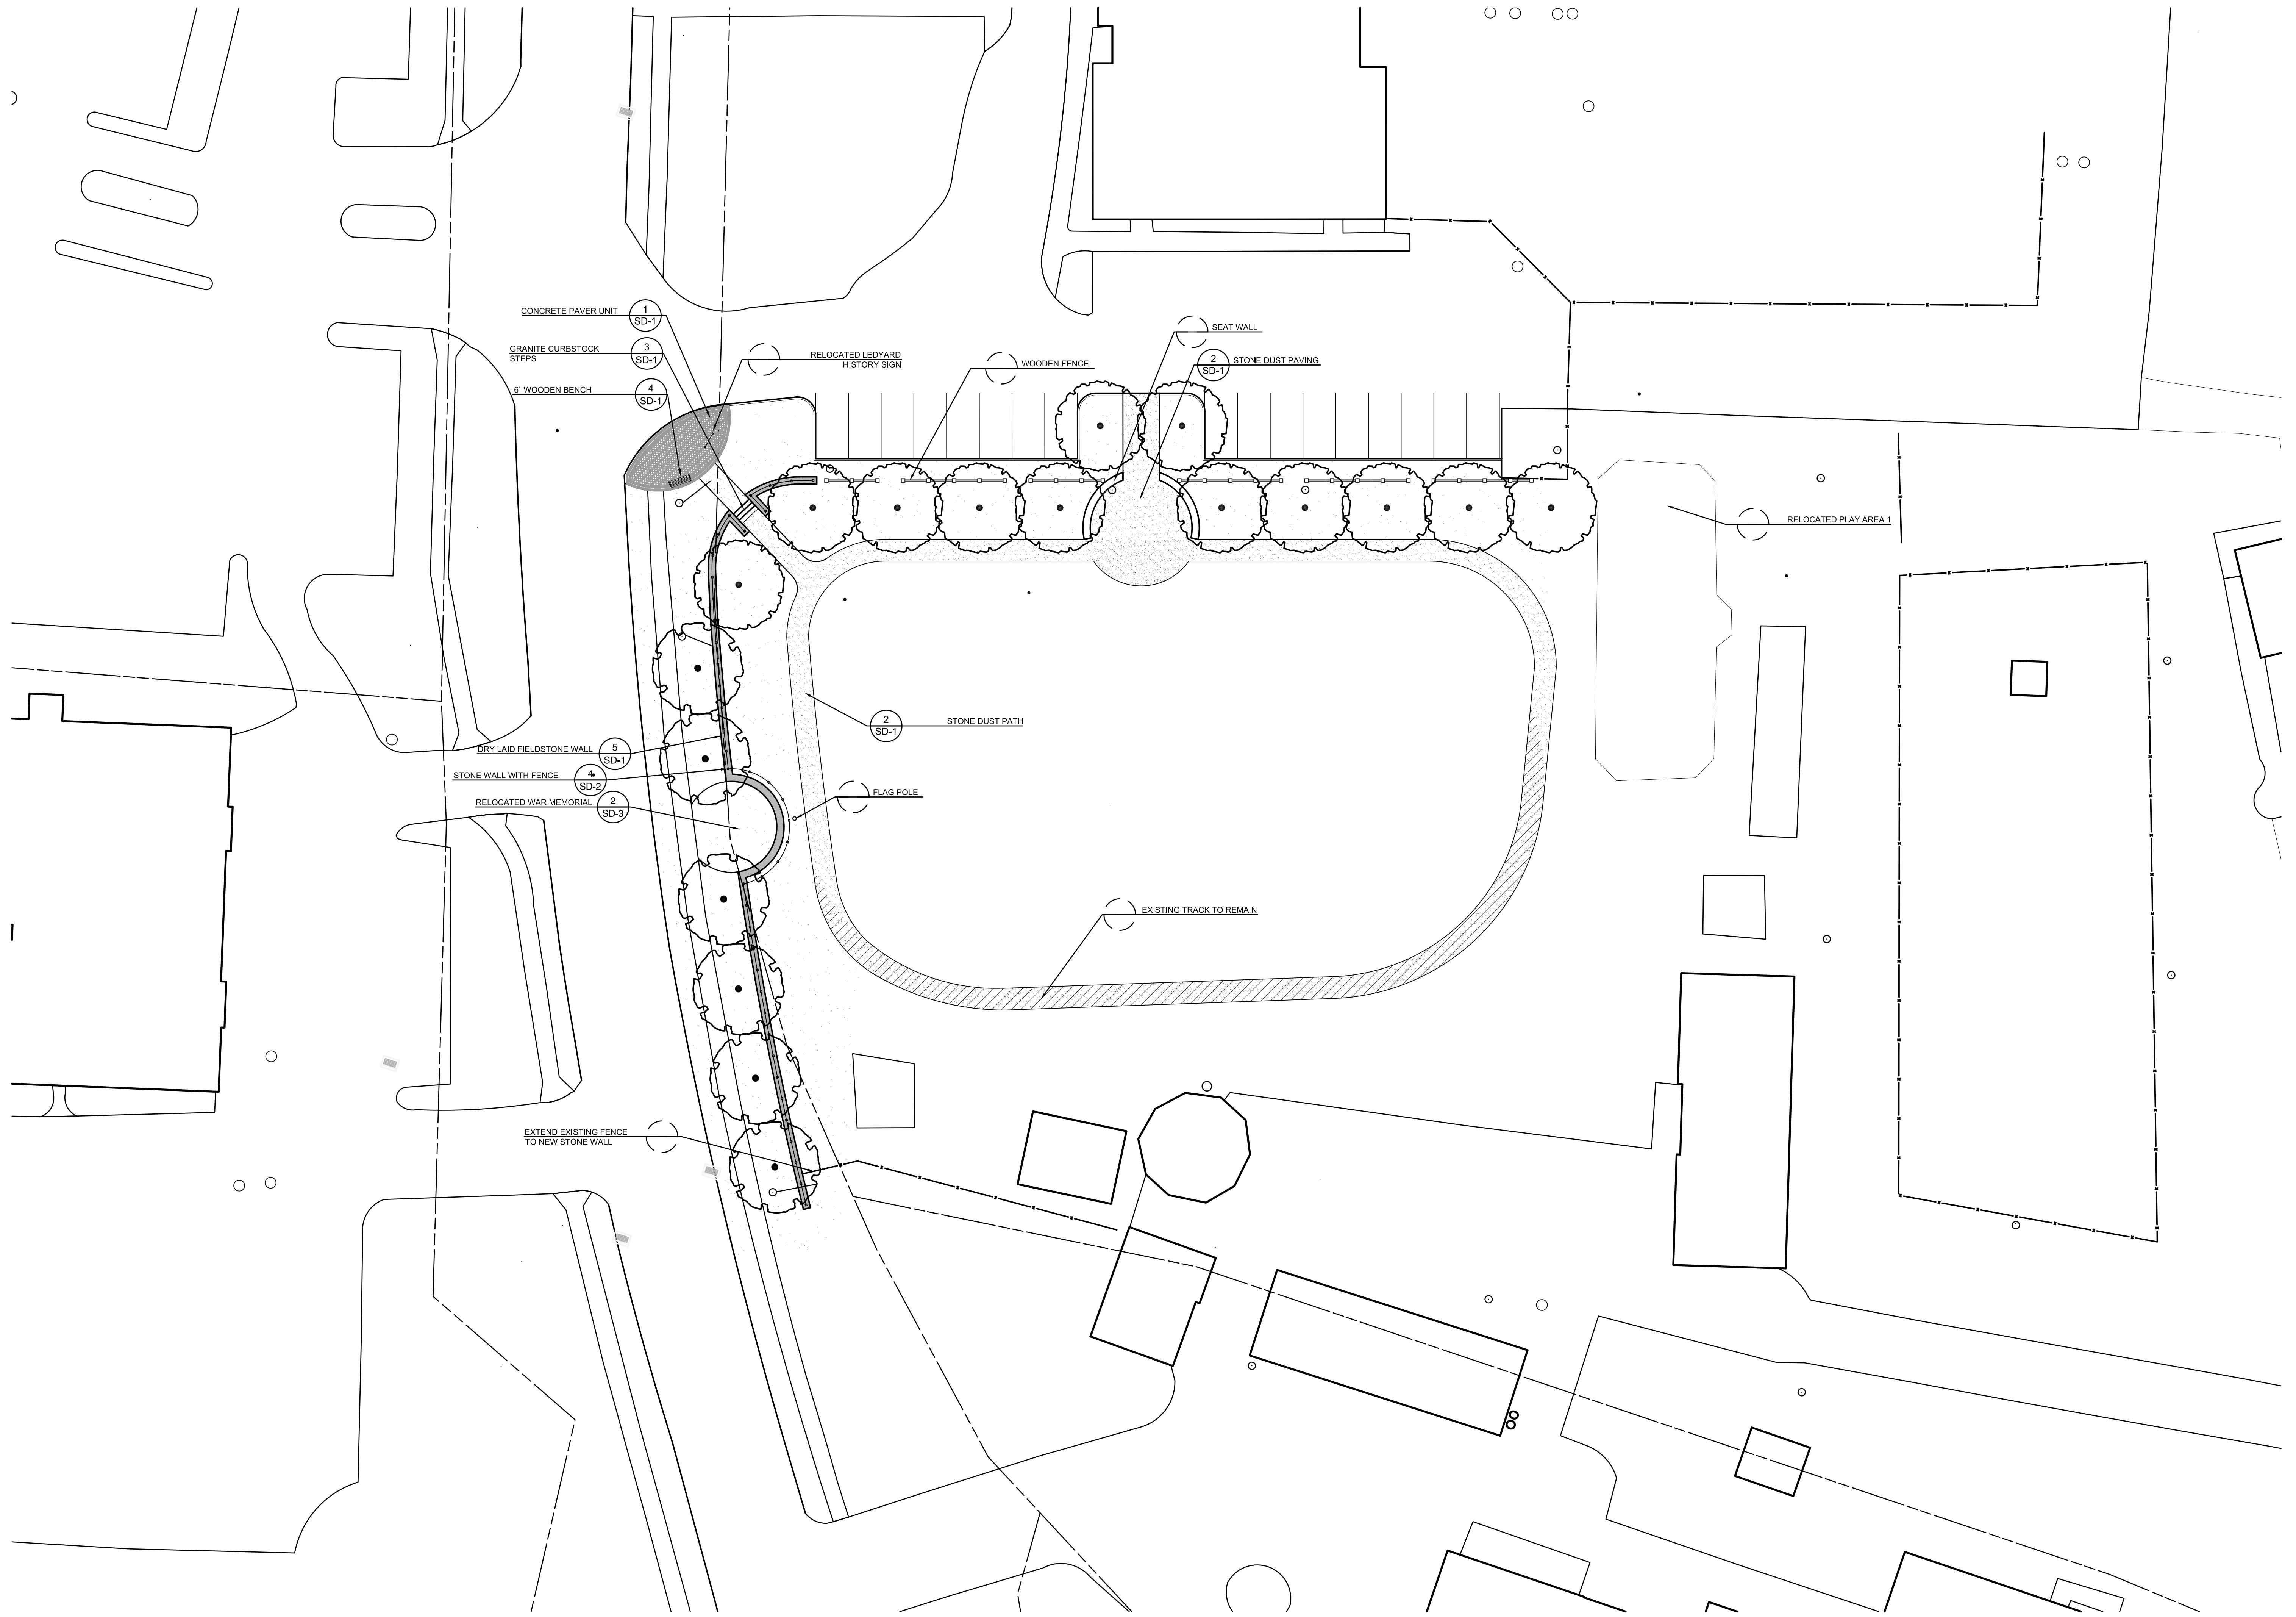

**NOT ISSUED FOR  
CONSTRUCTION**

Revisions	Date
1.	
2.	
3.	

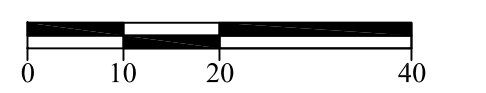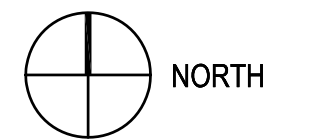

Drawing Title  
**Site  
Improvements**

Scale 1" = 20'  
Date 6 December 2010  
K-F Project No. 2010013  
Drawing No.